

PLAN OF LOTS
IN
HARMERVILLE CEMETERY
SURVEYED FOR
OLIVER P. HENDERSON

June 12^m 1884


W. W. SHAW C.E.

Recorded Nov 18th 1884

W^m H Graham
Recorder

PLAN I

I hereby adopt this Plan of Lots as mine
Oliver P. Henderson

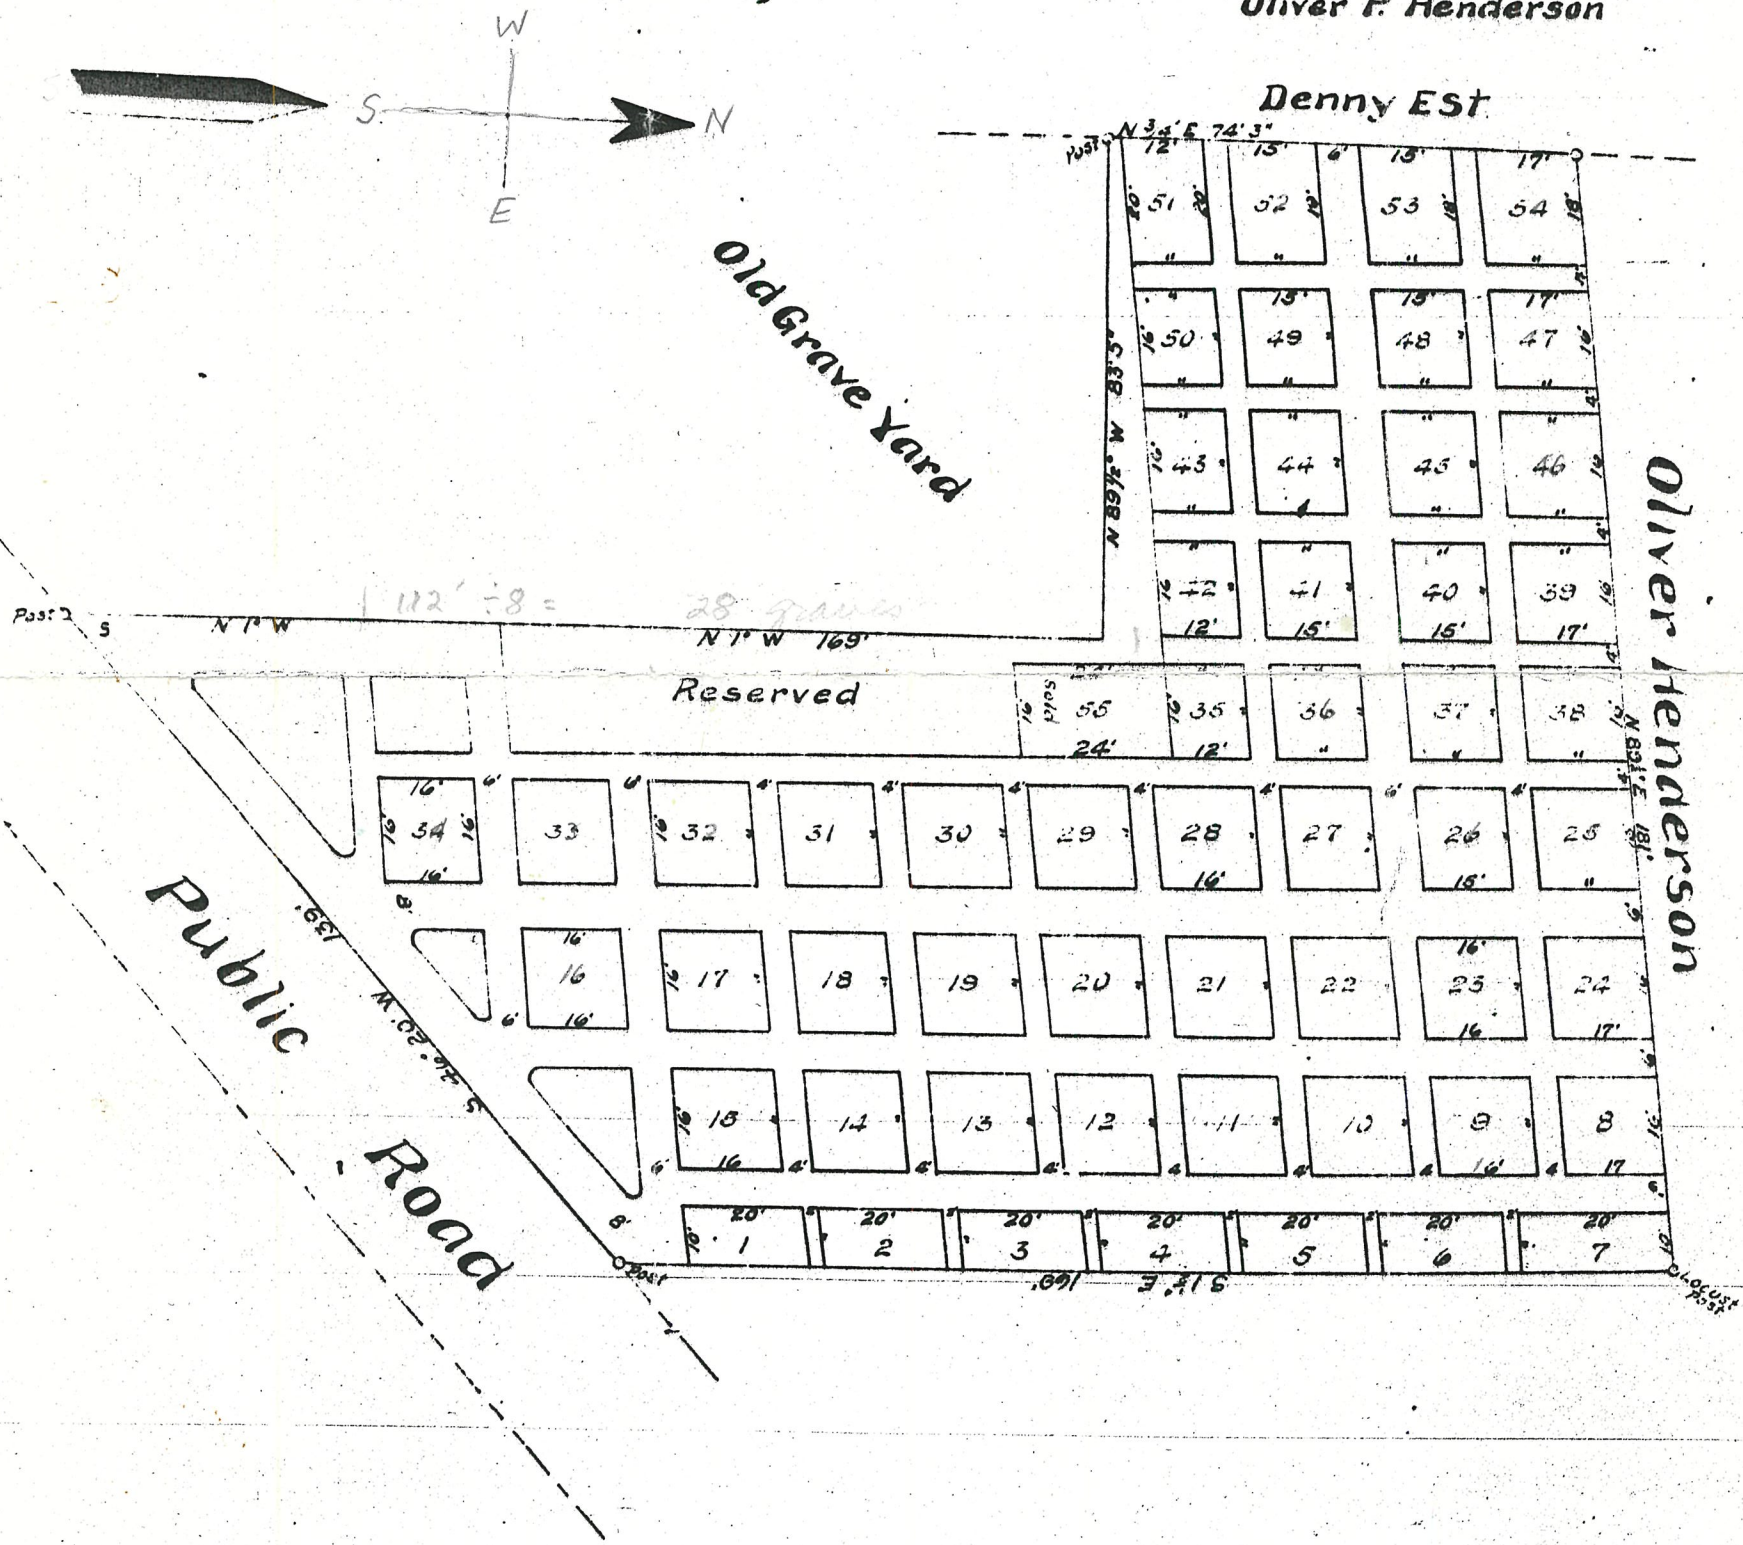

Allegheny County) S.S.

Personally appeared before me the Recorder
of Deeds be, Oliver P. Henderson, and acknowledged the within Plan of
Lots to be his act and deed and desired it recorded as such.

Witness my hand and official seal Nov 18th 1884.

W^m H Graham
Recorder

In Street Committee
In Select Council
In C.C. Nov

Plank Road
Jack's Run
Road

Be it remembered that on the 8th day of September A.D. 1887
before me, a Notary Public in and for said County, personally appeared C. Meyran
President of the Germania Savings Bank of Pittsburgh who being duly sworn
deposes and says that that portion of the Plan corrected in red ink affecting
Lots Nos 12 and 17 was made at the request of the said Germania Savings Bank